




BAVARO ISLAND RESIDENCES
1.1 ELEVACION V1 AREA SOCIAL
 Residencial Bavaro Island 1 : 50

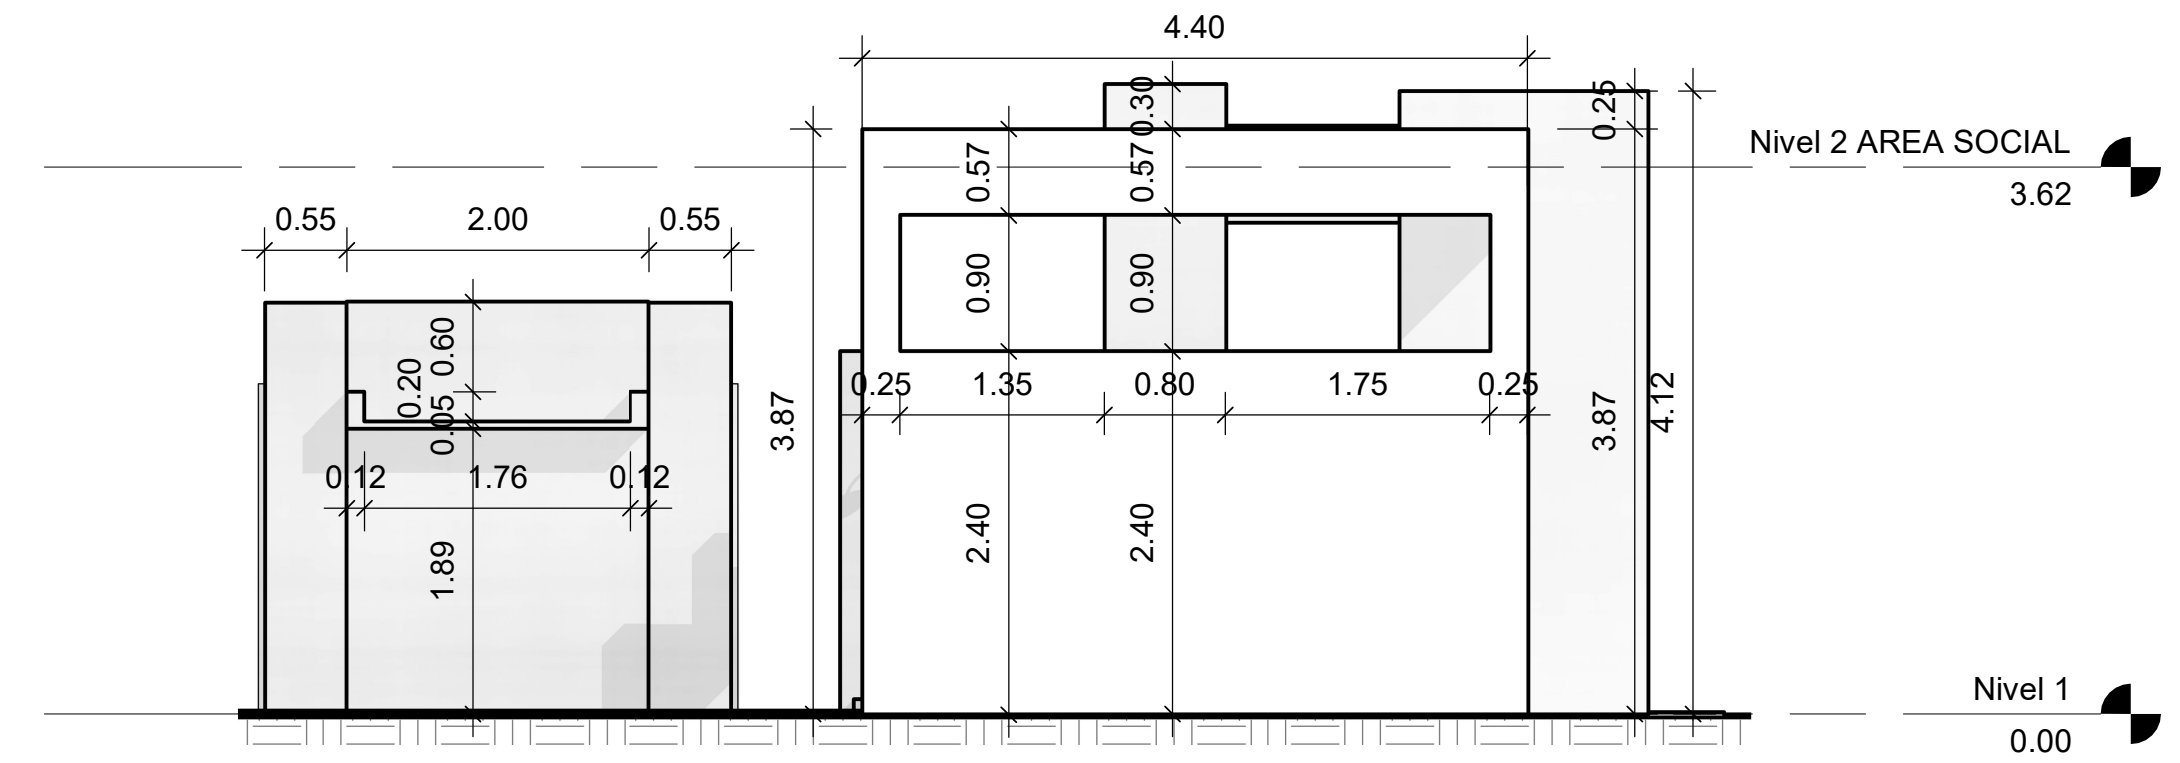

BAVARO ISLAND RESIDENCES
2 ELEVACION V2 AREA SOCIAL
 Residencial Bavaro Island 1 : 50

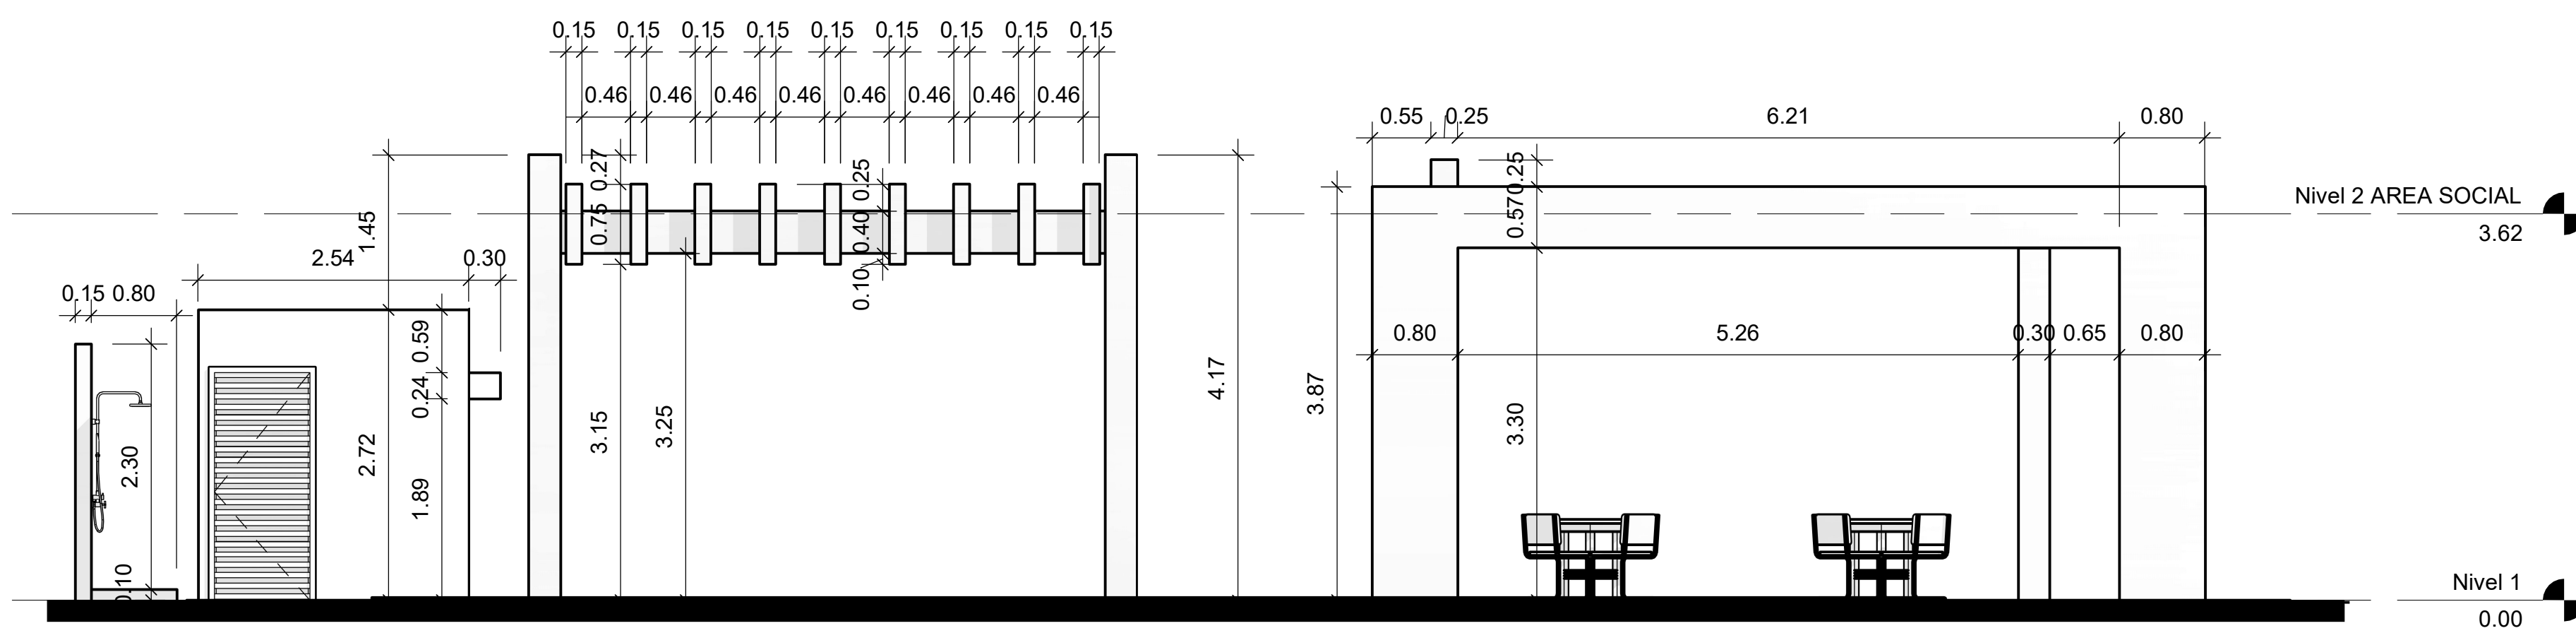

BAVARO ISLAND RESIDENCES
3 ELEVACION V3 AREA SOCIAL
 Residencial Bavaro Island 1 : 50

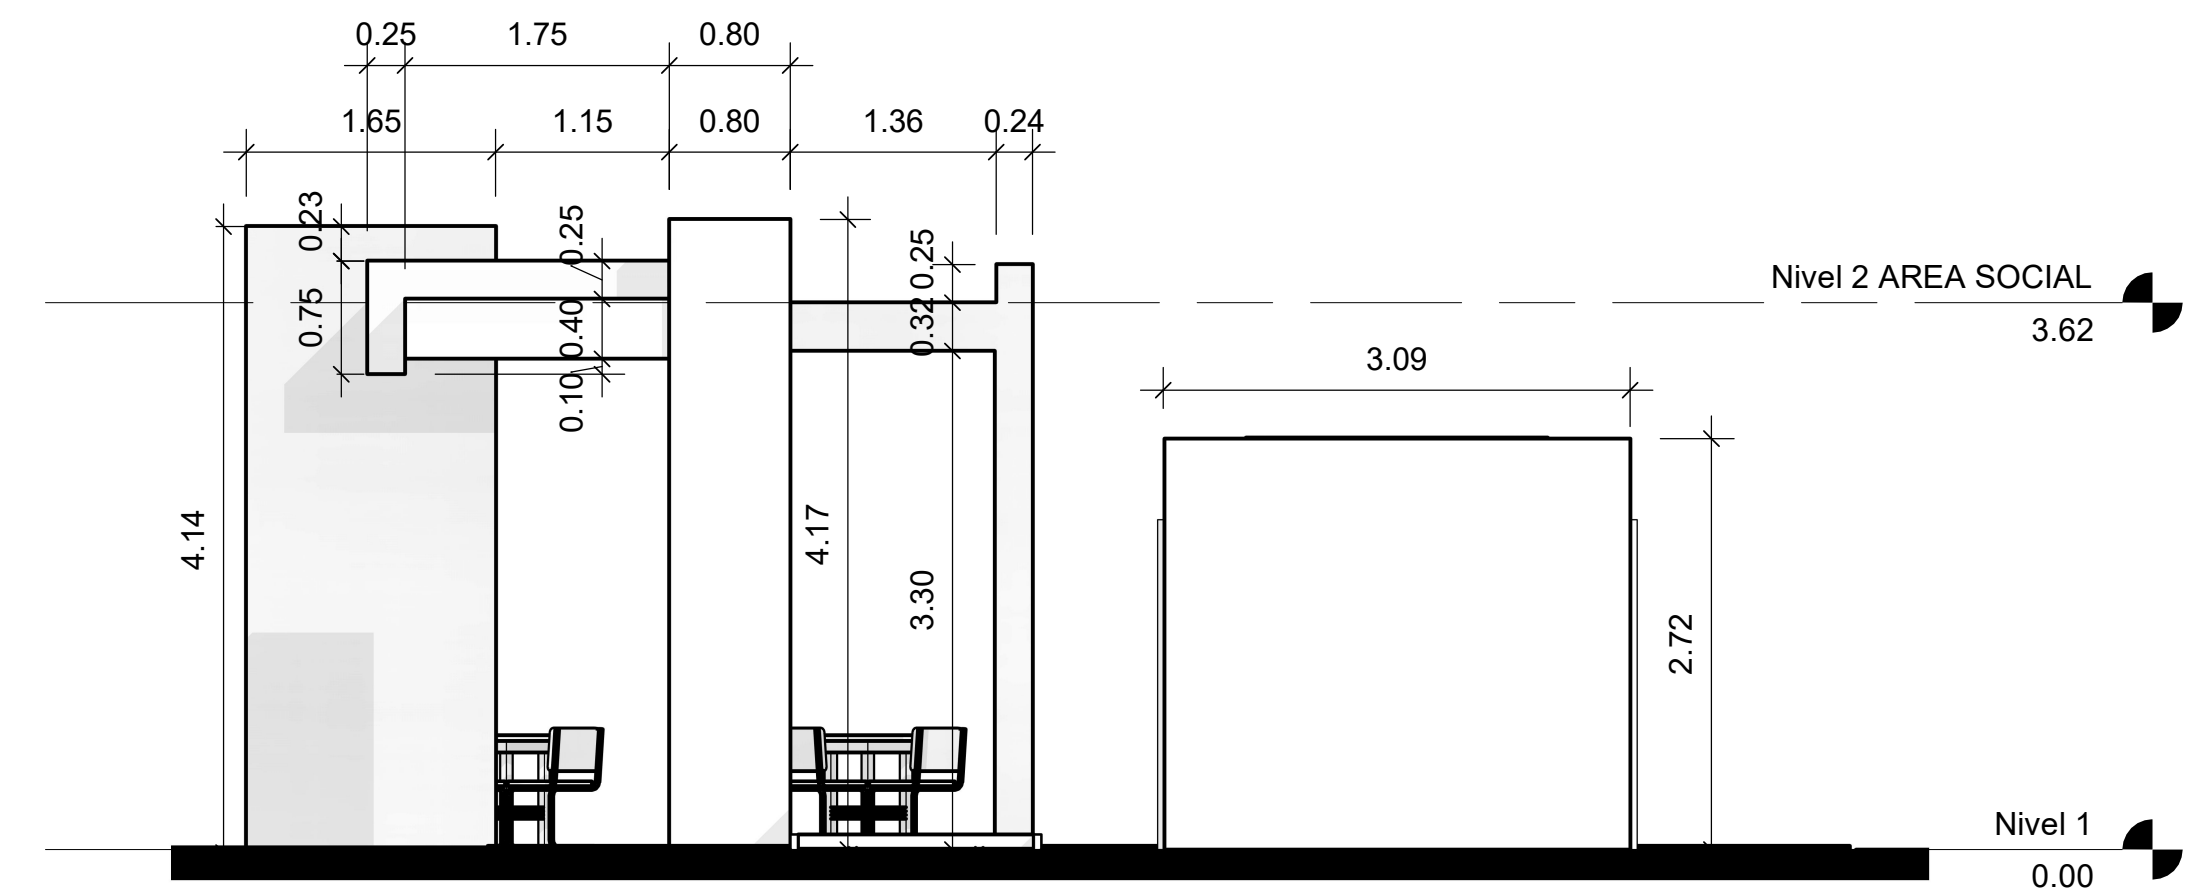

BAVARO ISLAND RESIDENCES
4 ELEVACION V4 AREA SOCIAL
 Residencial Bavaro Island 1 : 50

Nº	REVISIONES	FECHA	APROBADO	OBSERVACIONES
1				

ESTRUCTURA:	FIRMA:
INSTALACIONES ELECTRICAS:	FIRMA:
INSTALACIONES SANITARIAS:	FIRMA:

PROPIETARIO:	FIRMA:
CONSTRUCTORA NUEVA ESPARTA, SRL	
ARQUITECTURA:	ASISTENCIA GENERAL:
ARQ. DAHIANA MÉNDEZ PAULA CODIA: 59482	ARQ. RONY. J. PUCHE ARQ. RICARDO ESCA°LANTE

PLANO DE:	ELEVACIONES AREA SOCIAL
ARCHIVO:	PROYECTOS 2022/ BAVARO ISLAND RESIDENCES
ESCALA:	INDICADA

UBICACION:	PUEBLO BAVARO MUNICIPIO HIGUEY REPUBLICA DOMINICANA.
HOJA Nº / DE:	41 / 51
FECHA:	ABRIL - 2022

